



- NOTES:
- DO NOT SCALE. USE FIGURED DIMENSIONS ONLY.
 - THIS DRAWING IS TO BE READ IN CONJUNCTION WITH ALL OTHER RELEVANT ARCHITECTURAL AND ENGINEERING DRAWINGS.

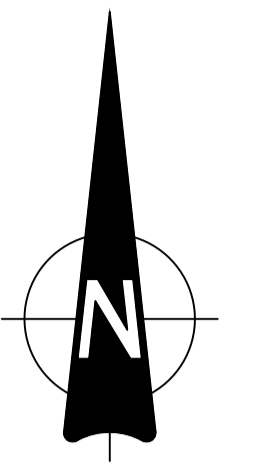

LEGEND:

	EXISTING WATERMAIN WITH PIPE SIZE
	EXISTING WATERMAIN ENTERING AND EXISTING BOOSTER STATION TO BE DECOMMISSIONED ONCE WATERMAIN HAS BEEN UPSIZED
	PROPOSED 150 ϕ WATERMAIN
	PROPOSED 200 ϕ WATERMAIN

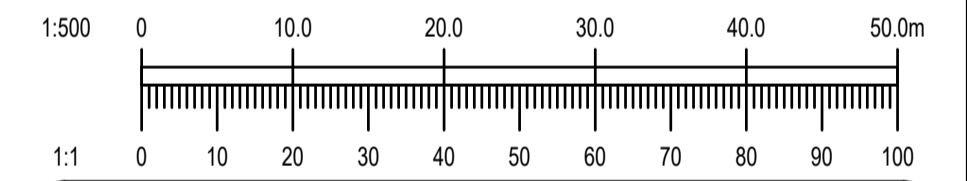

Ordnance Survey Ireland
 Ordnance Survey Ireland Licence No. EN 0006022 © Ordnance Survey Ireland/Government of Ireland.

REV.	DATE	AMENDMENT	DRN	APPD


STATUS: **FOR PLANNING ONLY**
NOT FOR CONSTRUCTION

Waterman Moylan
 Engineering Consultants
 BLOCK 5, EASTPOINT BUSINESS PARK, ALFIE BYRNE ROAD, DUBLIN D03 H3F4 IRELAND. Tel: (01) 664 8900
 Email: info@waterman-moylan.ie www.waterman-moylan.ie

CLIENT: GERARD GANNON PROPERTIES
 ARCHITECT: CONNOLLY ARCHITECTS
 PROJECT: LANDS AT KILNAHUE & GOREY HILL, GOREY

TITLE: PROPOSED WATERMAIN LAYOUT
 SHEET 5 OF 6

DRAWN PJD	DESIGNED DA	APPROVED MD	DATE MARCH 2022
SCALE 1:500 @ A1	JOB NO. 13-119	DRG. NO. P4305	REVISION

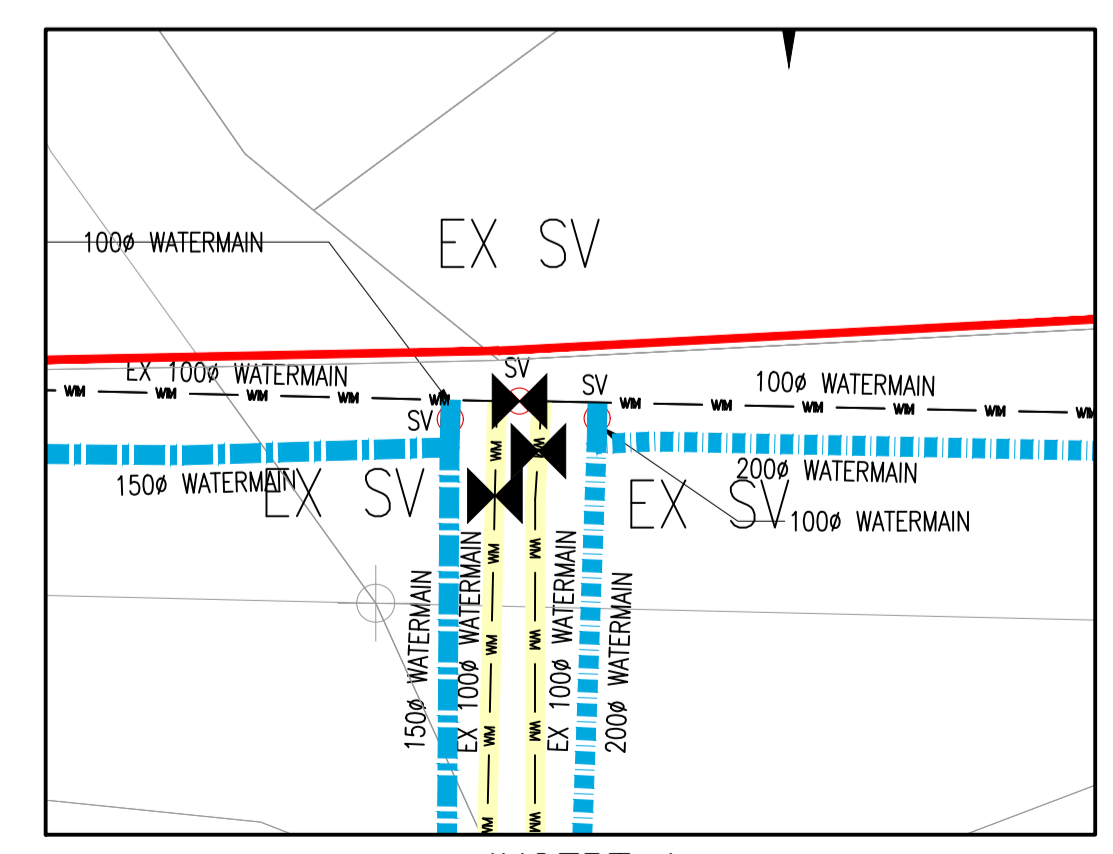

INSERT A
 SCALE 1:200